


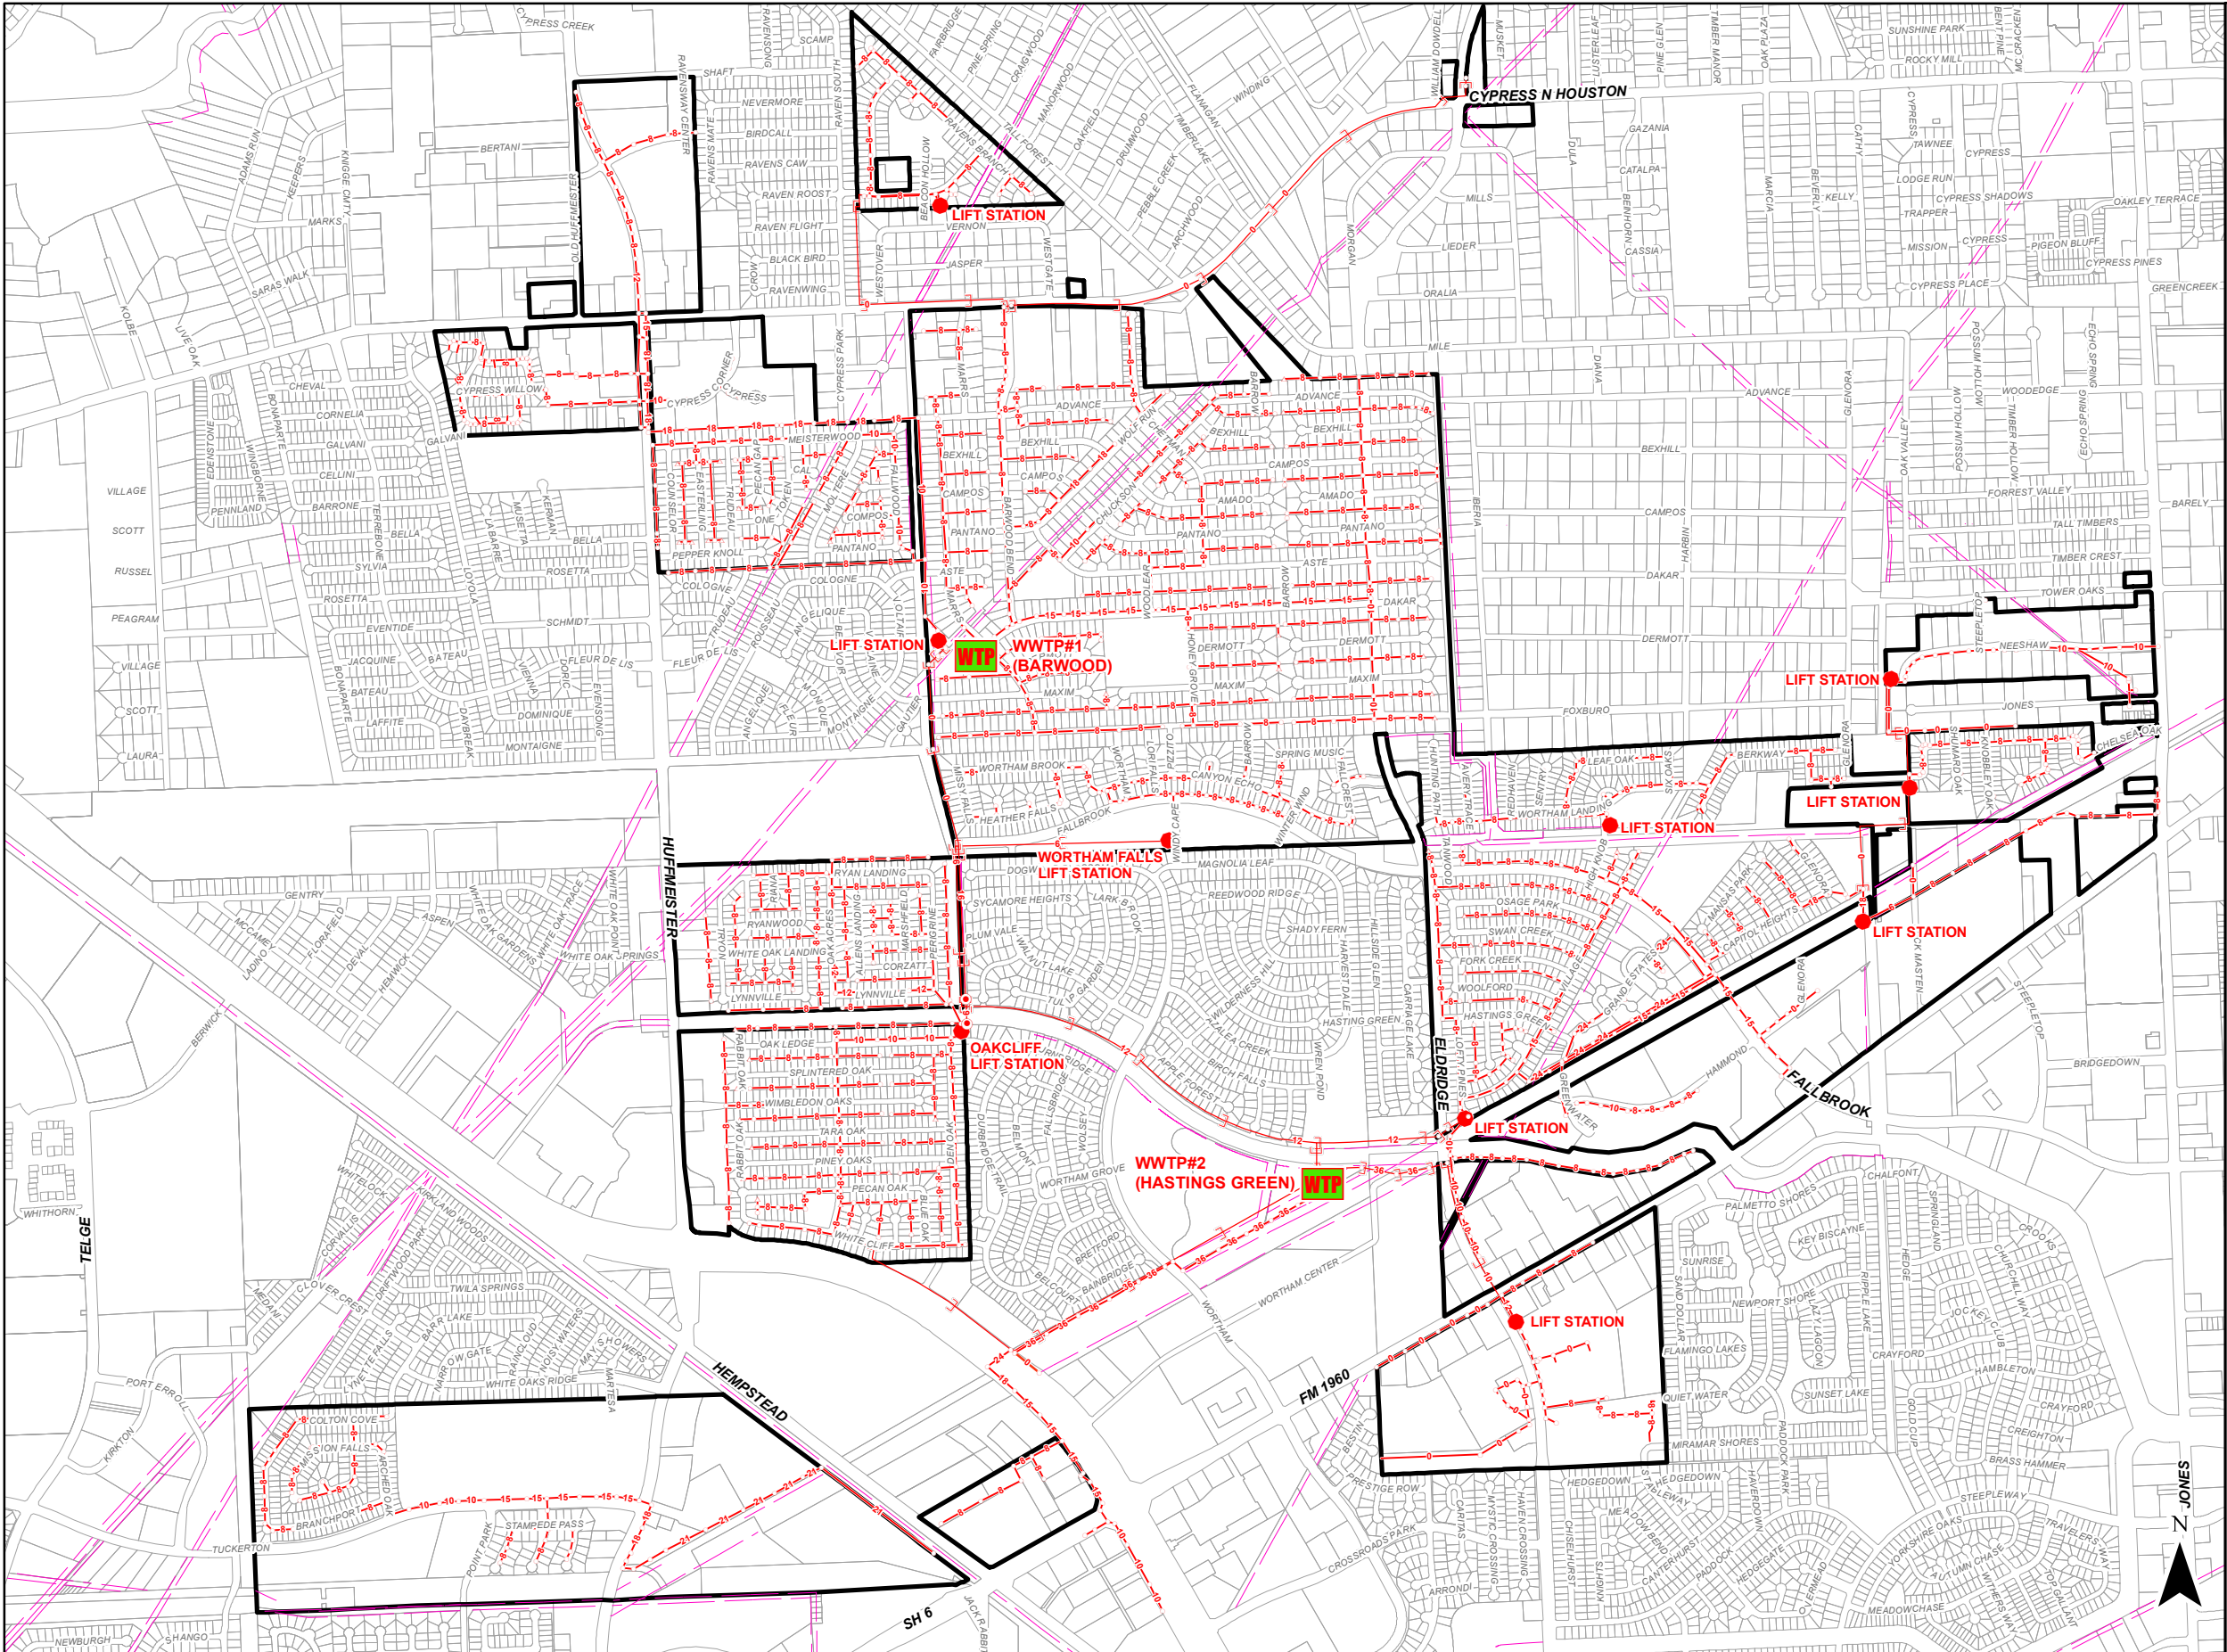

Legend

- Air Release Manhole
- Cleanout
- Lift Station
- Manhole
- WTP
- Sanitary Sewer Line
- Force Main
- Easement
- HC FWSD 61 Boundary
- HCAD Parcels

HARRIS COUNTY FRESH WATER
SUPPLY DISTRICT NO. 61

2016 SANITARY SYSTEM

**Lockwood, Andrews
& Newnam, Inc.**
A LEO A DALY COMPANY